


## \*Dual Pump Layout

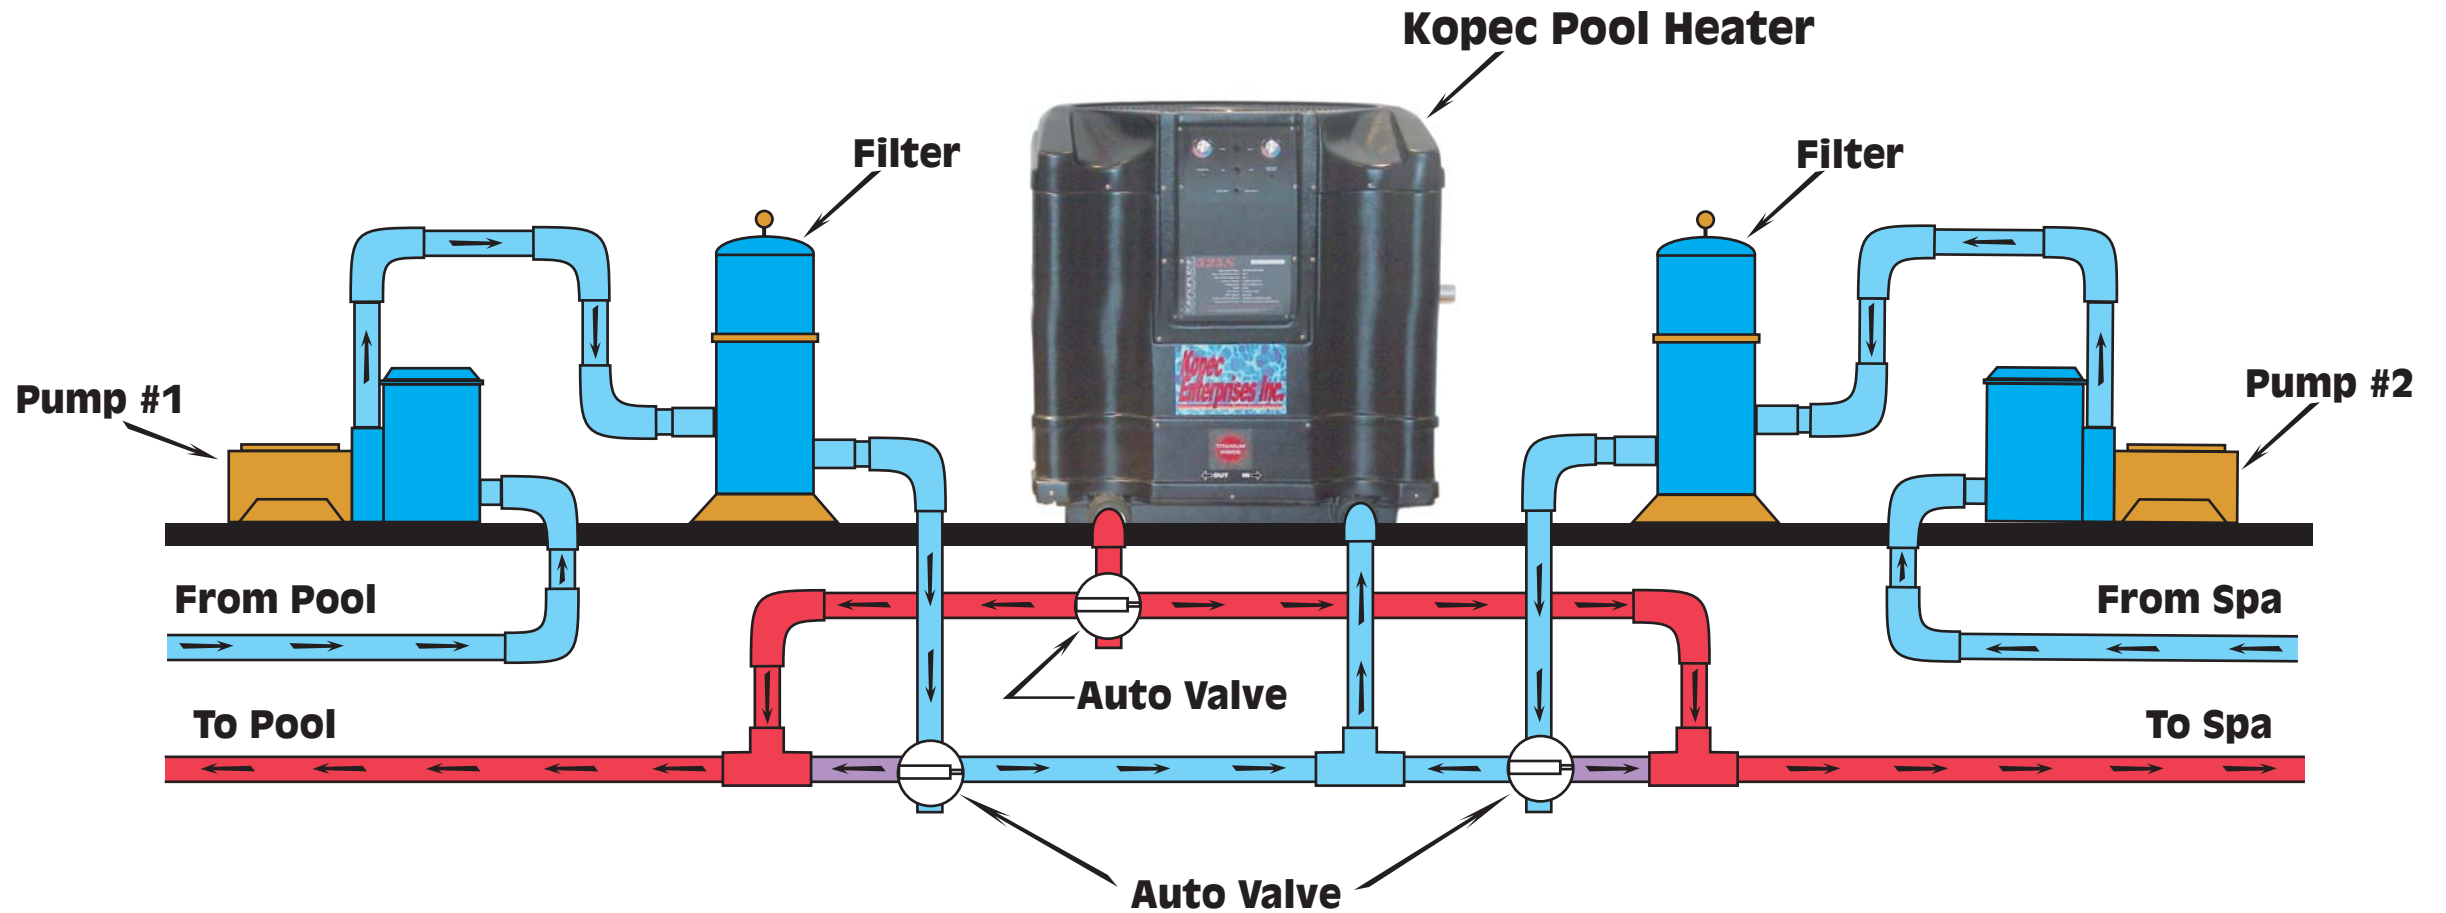

NOTE: Each heater requires maximum flow rate of 80 GPM and minimum of 40 GPM.

\*This plumbing diagram is a guideline only! Installation specification and layout could change depending on job site characteristics.