


*Four Heater Installation

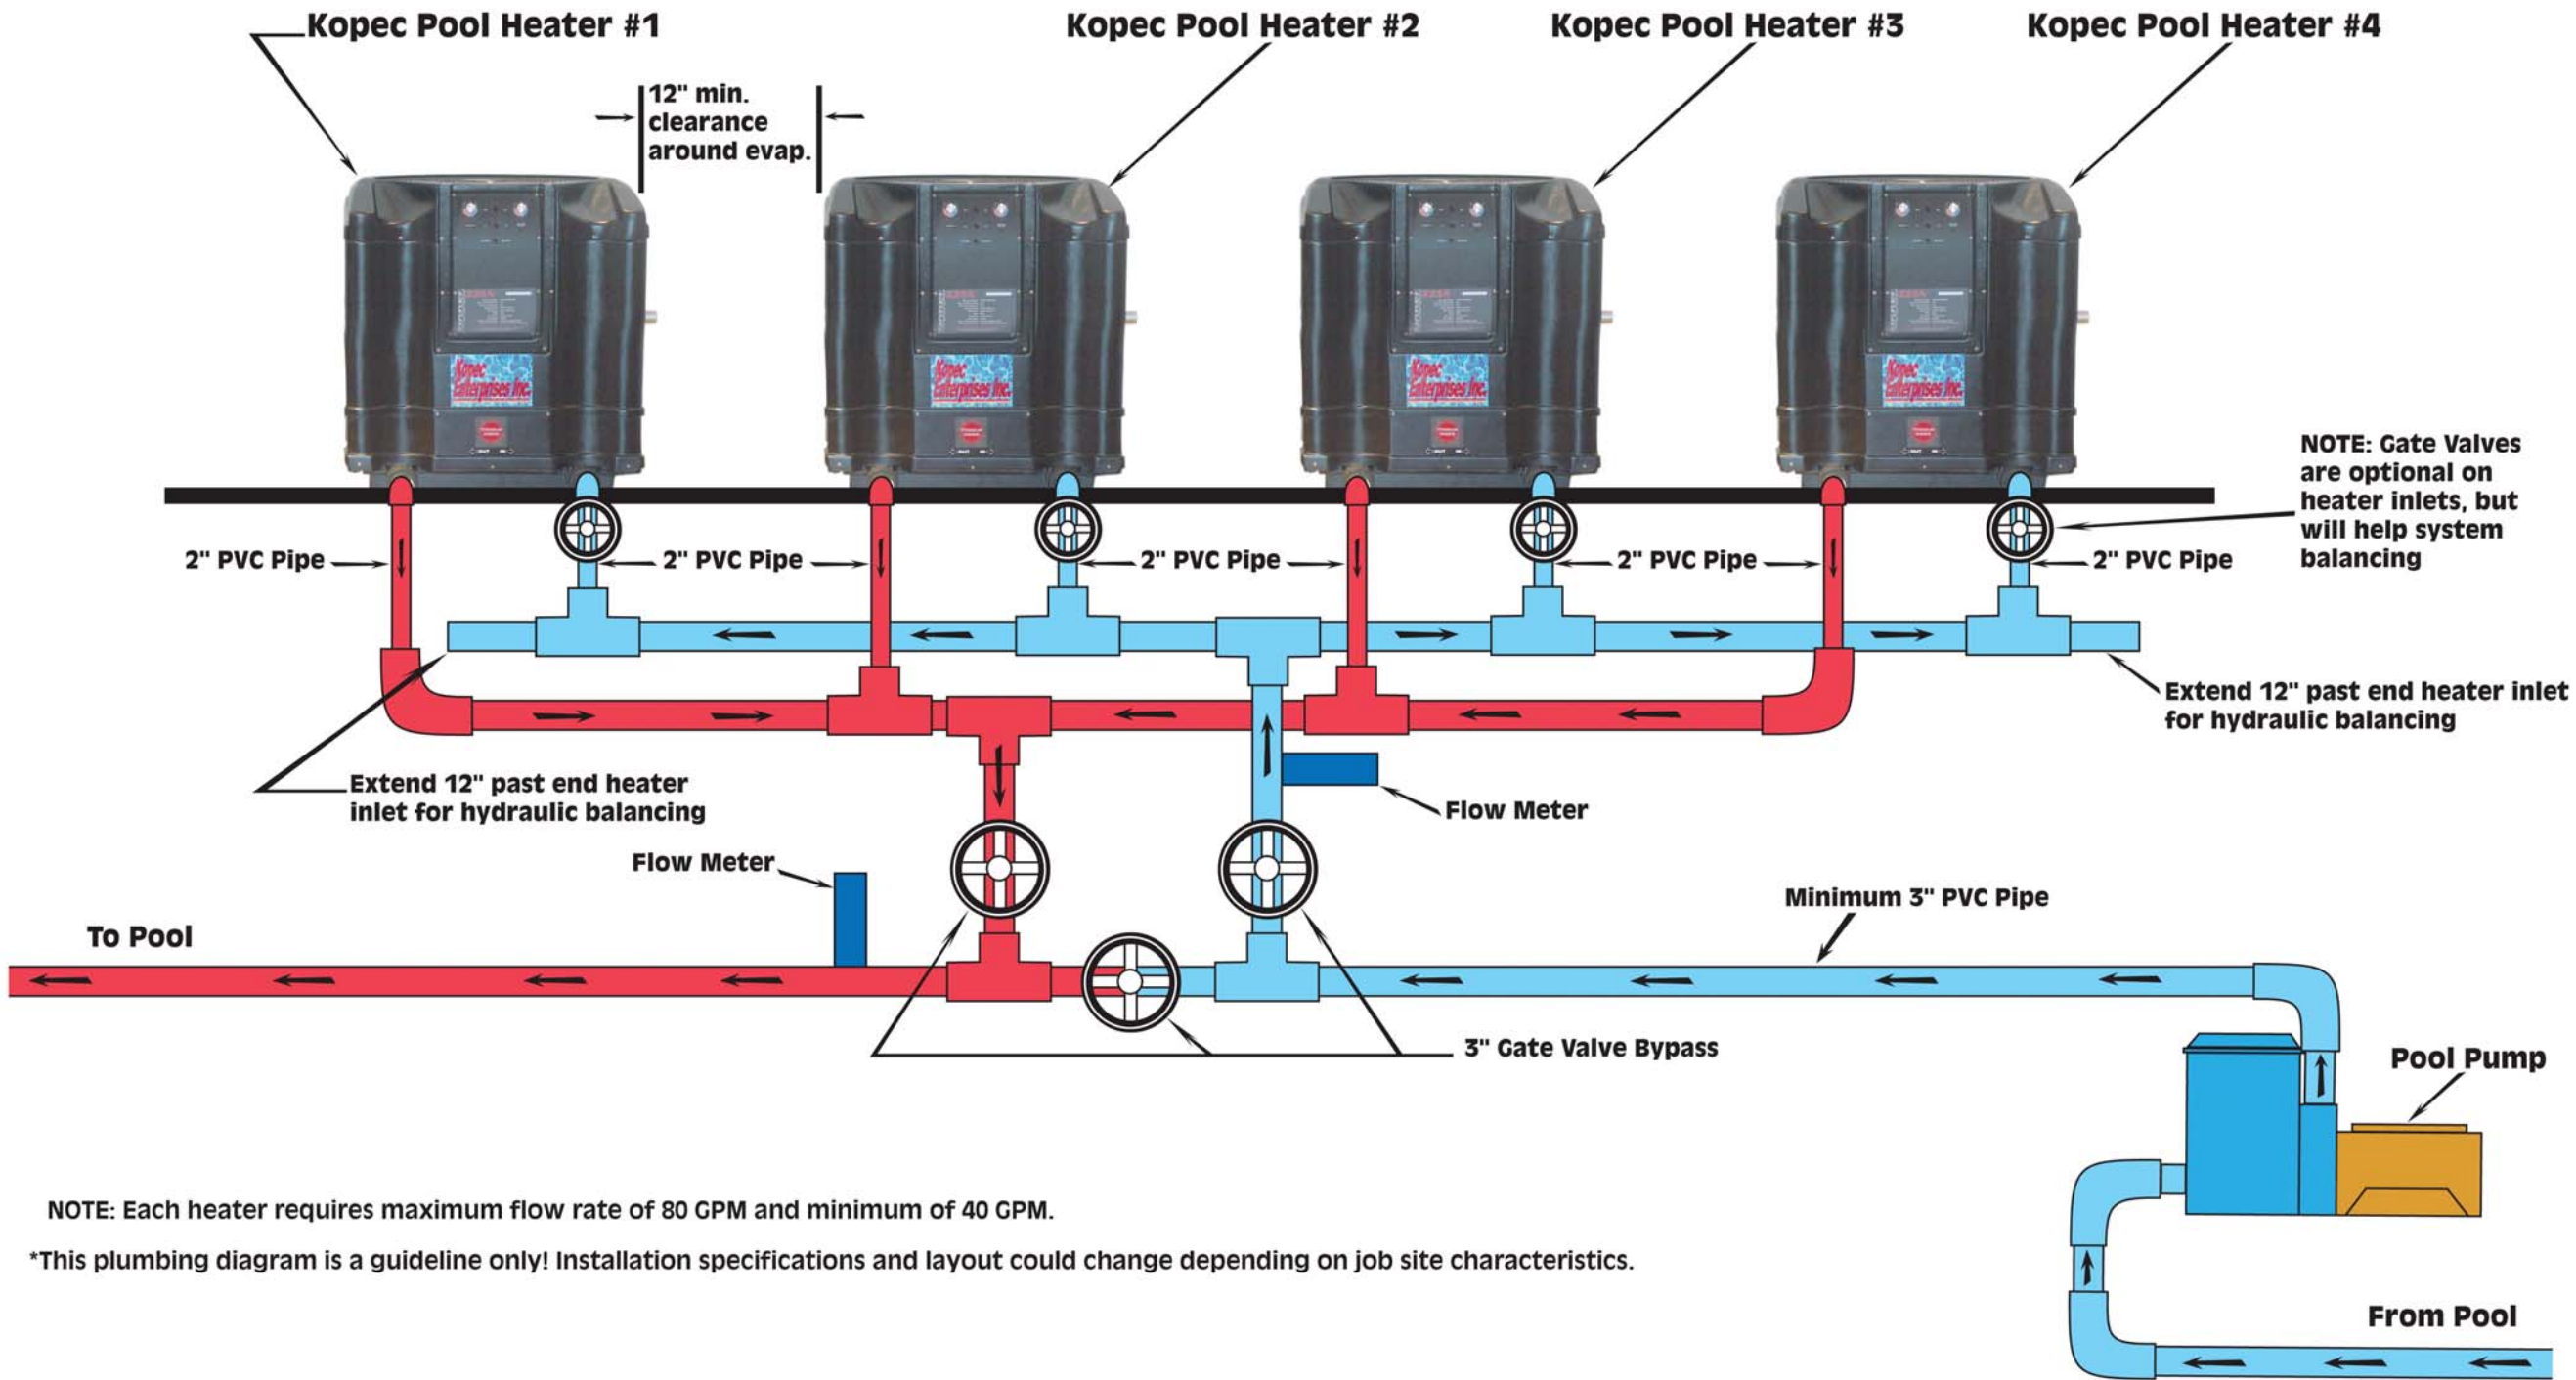

NOTE: Each heater requires maximum flow rate of 80 GPM and minimum of 40 GPM.

*This plumbing diagram is a guideline only! Installation specifications and layout could change depending on job site characteristics.